


B

Orders are subject to Omar Park Homes Limited Standard Terms & Conditions
Copyright Omar Park Homes Limited - All rights reserved
No part of this drawing may be reproduced or copied

LPG INSTALLATION
Room Sealed 33 Condensing Boiler
Room Sealed Fanned Appliance
No Additional Venting
Gas Pipe 22mm - DO NOT REDUCE

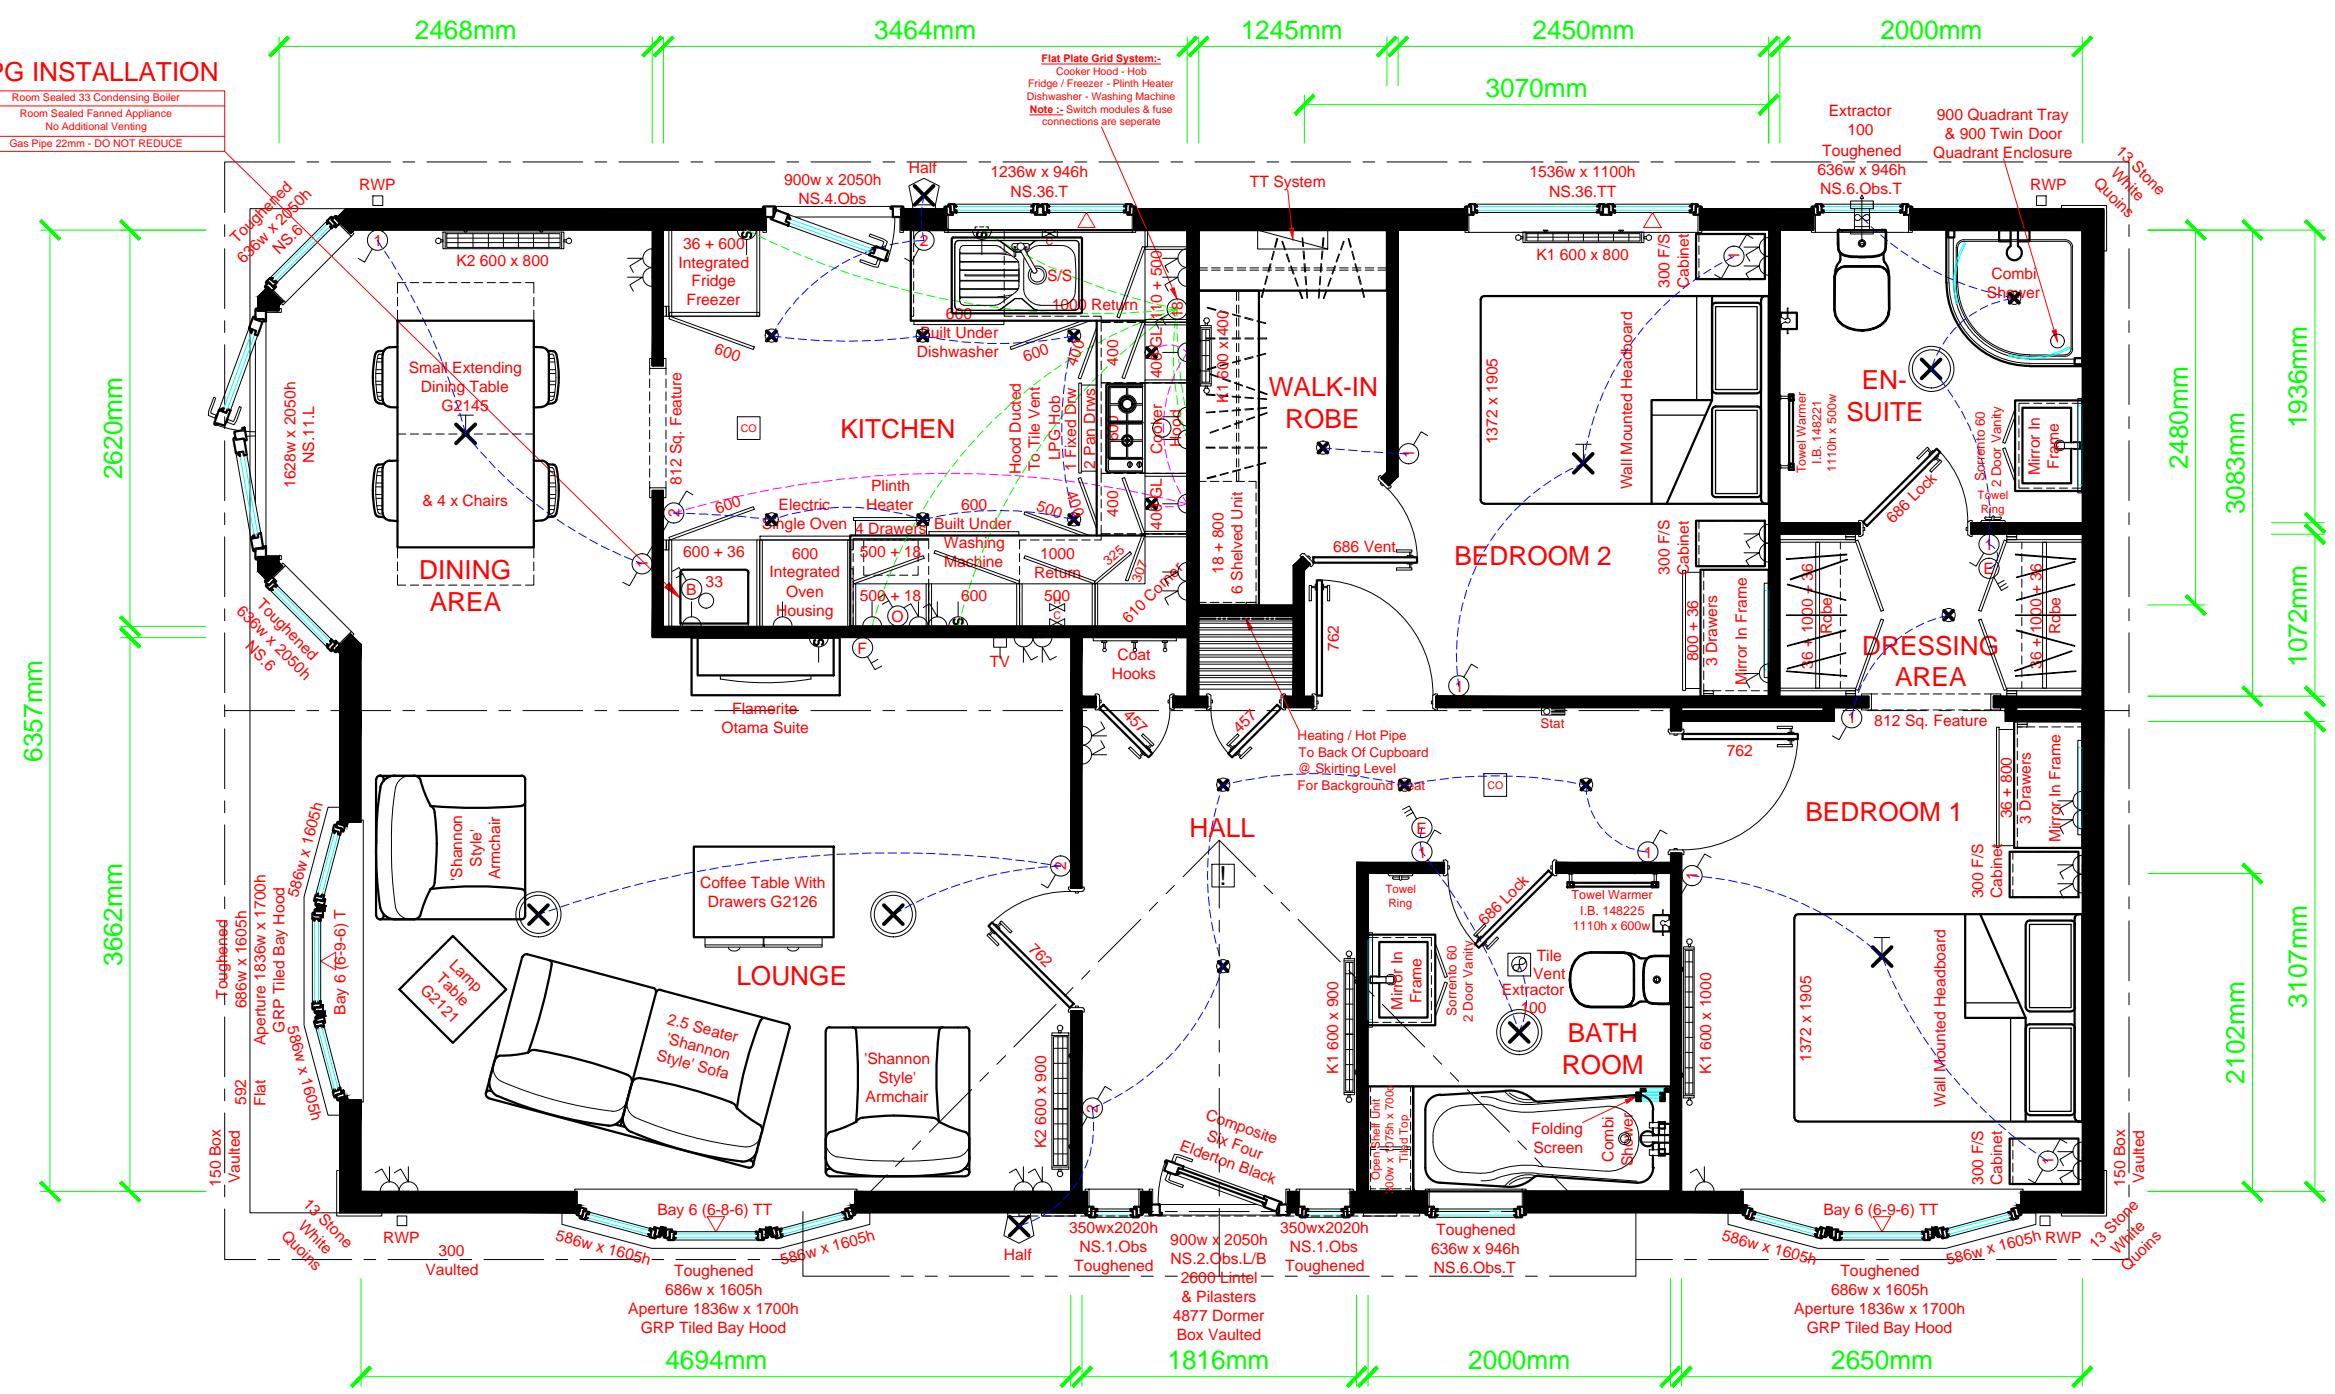

A

C

D

OMAR
PARK & LEISURE HOMES
London Road, Brandon, Suffolk. IP27 ONE
Phone: 01842 810673 - Fax: 01842 814328

PARK OWNER: APPROXIMATE DIMENSIONS
Please note that the following overhang dimensions will need to be considered in order to comply with the spacing requirements of the 'Model Standards - 1989' on your park
Overall Wall Length Including Cladding = 12.235m
Overall Wall Width Including Cladding = 6.680m
Overall Wall Length Including Roof & Windows = 12.596m
Overall Wall Width Including Roof & Windows = 7.638m
Maximum Transport Width = 3.869m
Maximum Transport Height = 4.400m

12.192m x 6.622m (40'-0" x 22')
Sandringham 2DB
Tom Hartley Snr

No:	Revision:	Date:
A	Production details added. (LJF 19967)	08-05-18

Date:	02-05-18	19938
Scale:	1:50	
Drawn By:	BJE	
Drawing No:	91 18 0556	
Serial No:	18 OM 91 8428	

This home is designed in accordance with B5.3632